


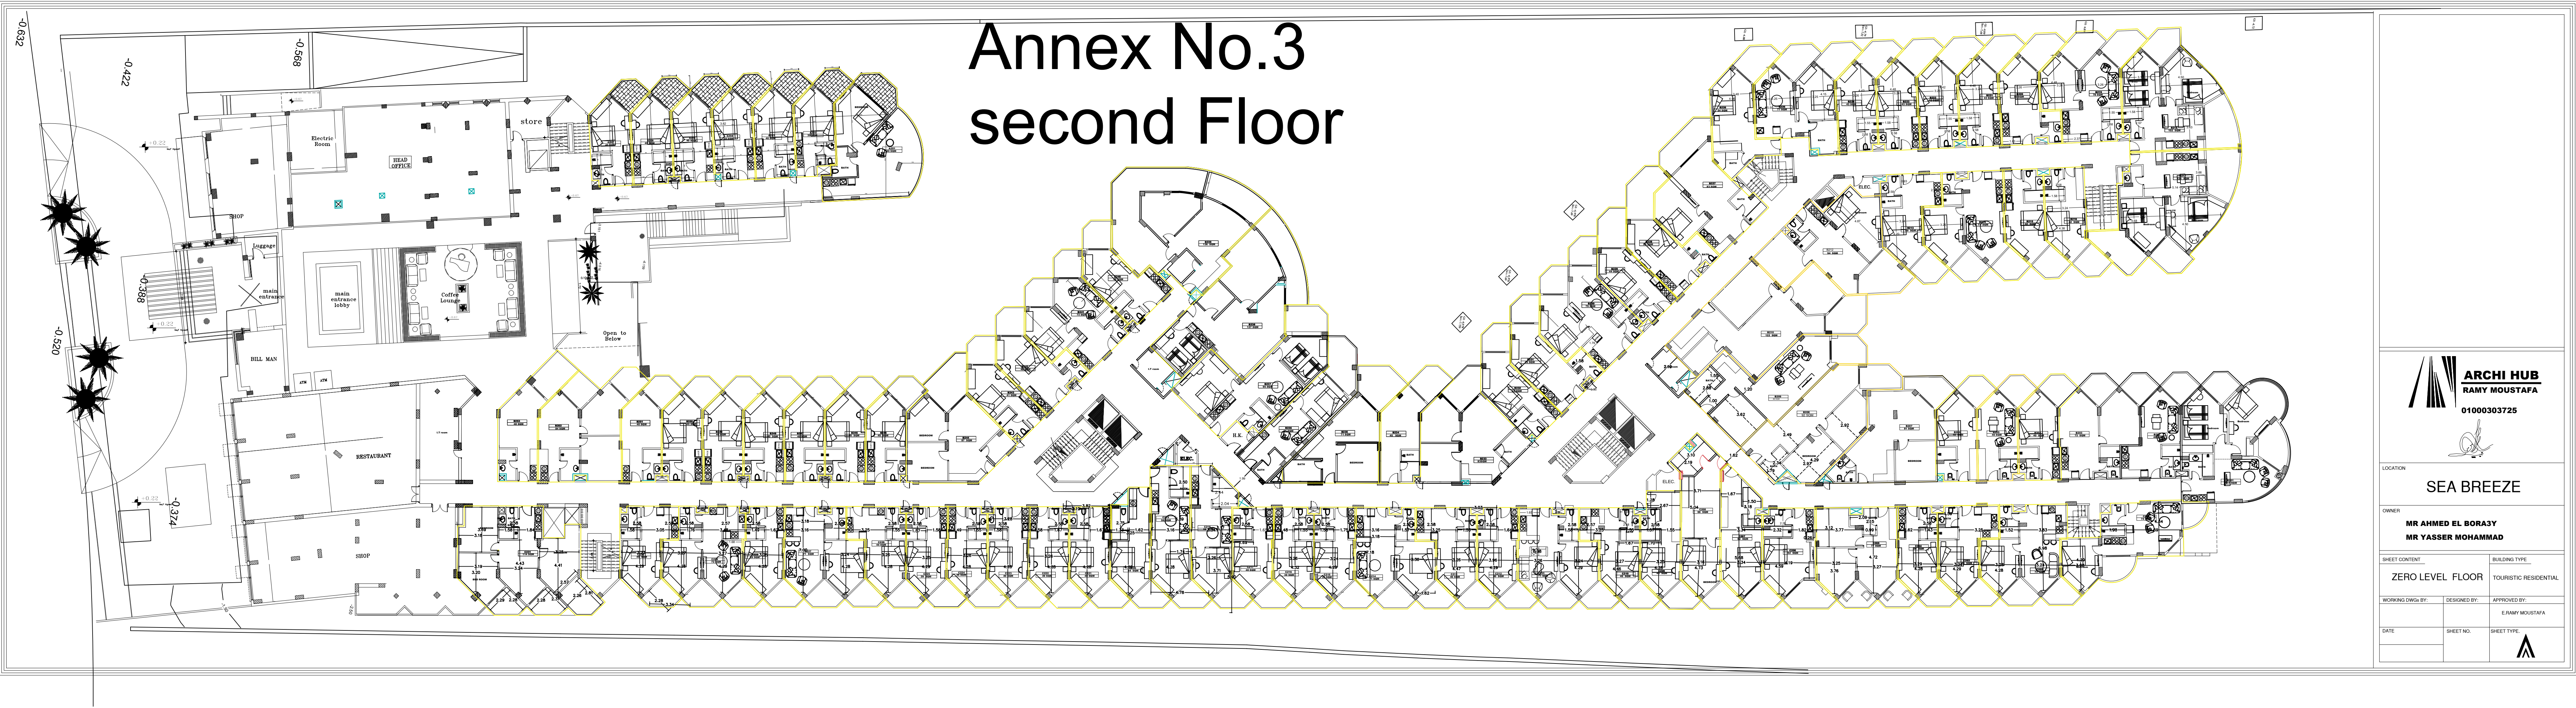

Annex No.3
second Floor



LOCATION
SEA BREEZE

OWNER
MR AHMED EL BORASY
MR YASSER MOHAMMAD

SHEET CONTENT
ZERO LEVEL FLOOR

WORKING DRAWING BY
DESIGNED BY
DATE

APPROVED BY
E. RAMY MOUSTAFA

SHEET NO.
SHEET TYPE

